


SECOND FLOOR PLAN  
SCALE: 1/4"=1'-0"

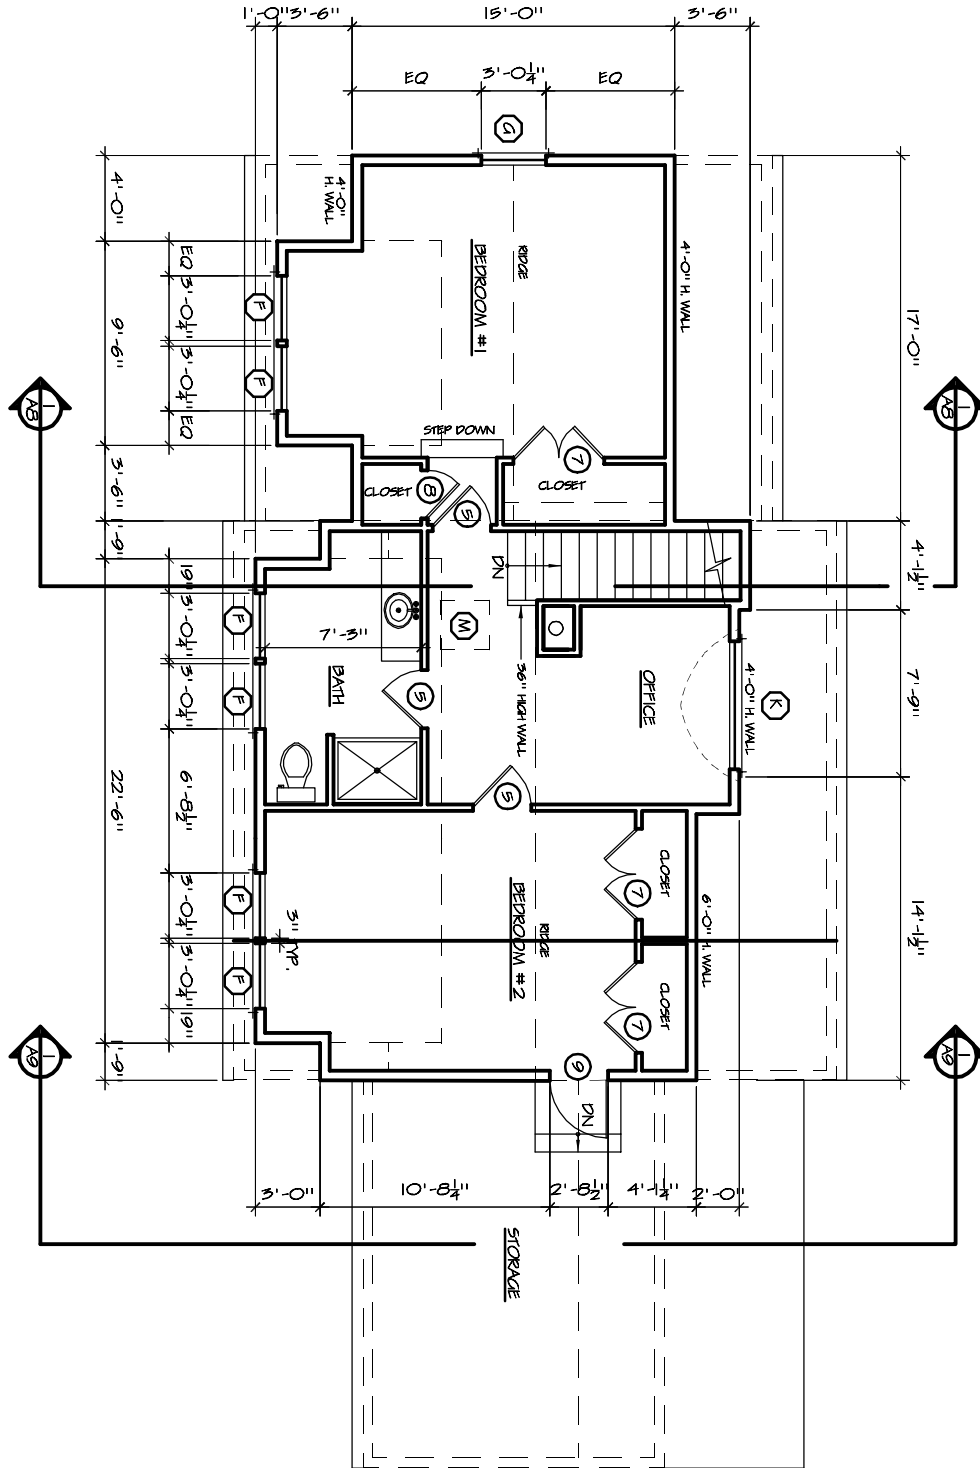

# A3 Second Floor Plan

Coastal Land Design  
Whidah Way  
Wellfleet, Mass.

Peter McDonald Architect LLC  
Box 888  
North Eastham, Mass.  
508 240 0843 860 536 1394

Date: 11.27.07