


A5 SOUTH ELEVATION
SCALE: 1/4"=1'-0"

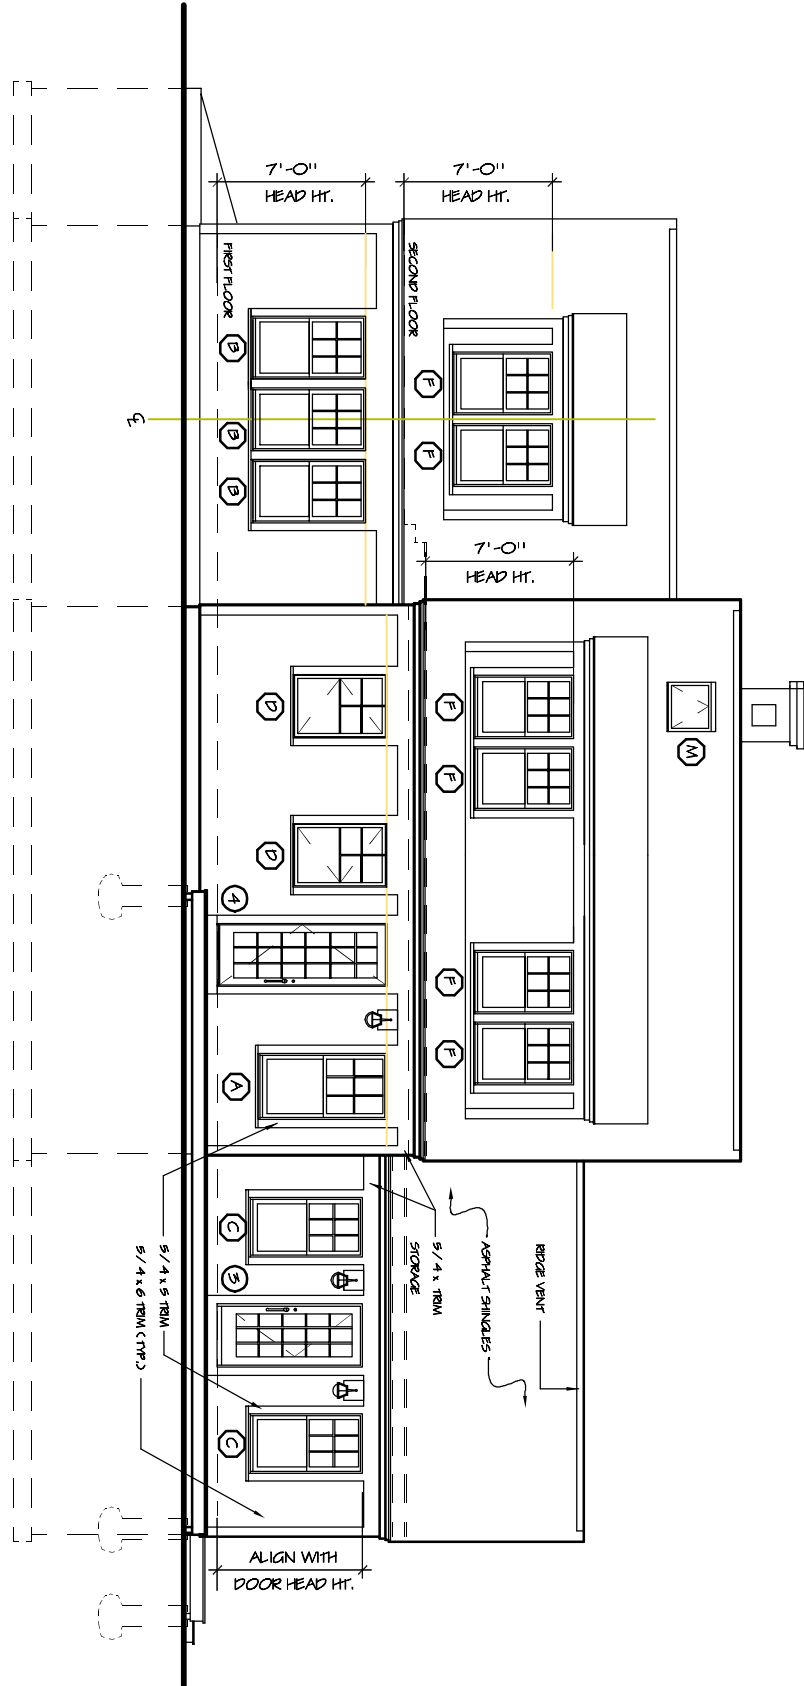

A5 South Elevation

Coastal Land Design
Whidah Way
Wellfleet, Mass.

Peter McDonald Architect LLC
Box 888
North Eastham, Mass.
508 240 0843 860 536 1394

Date: 11.27.07